


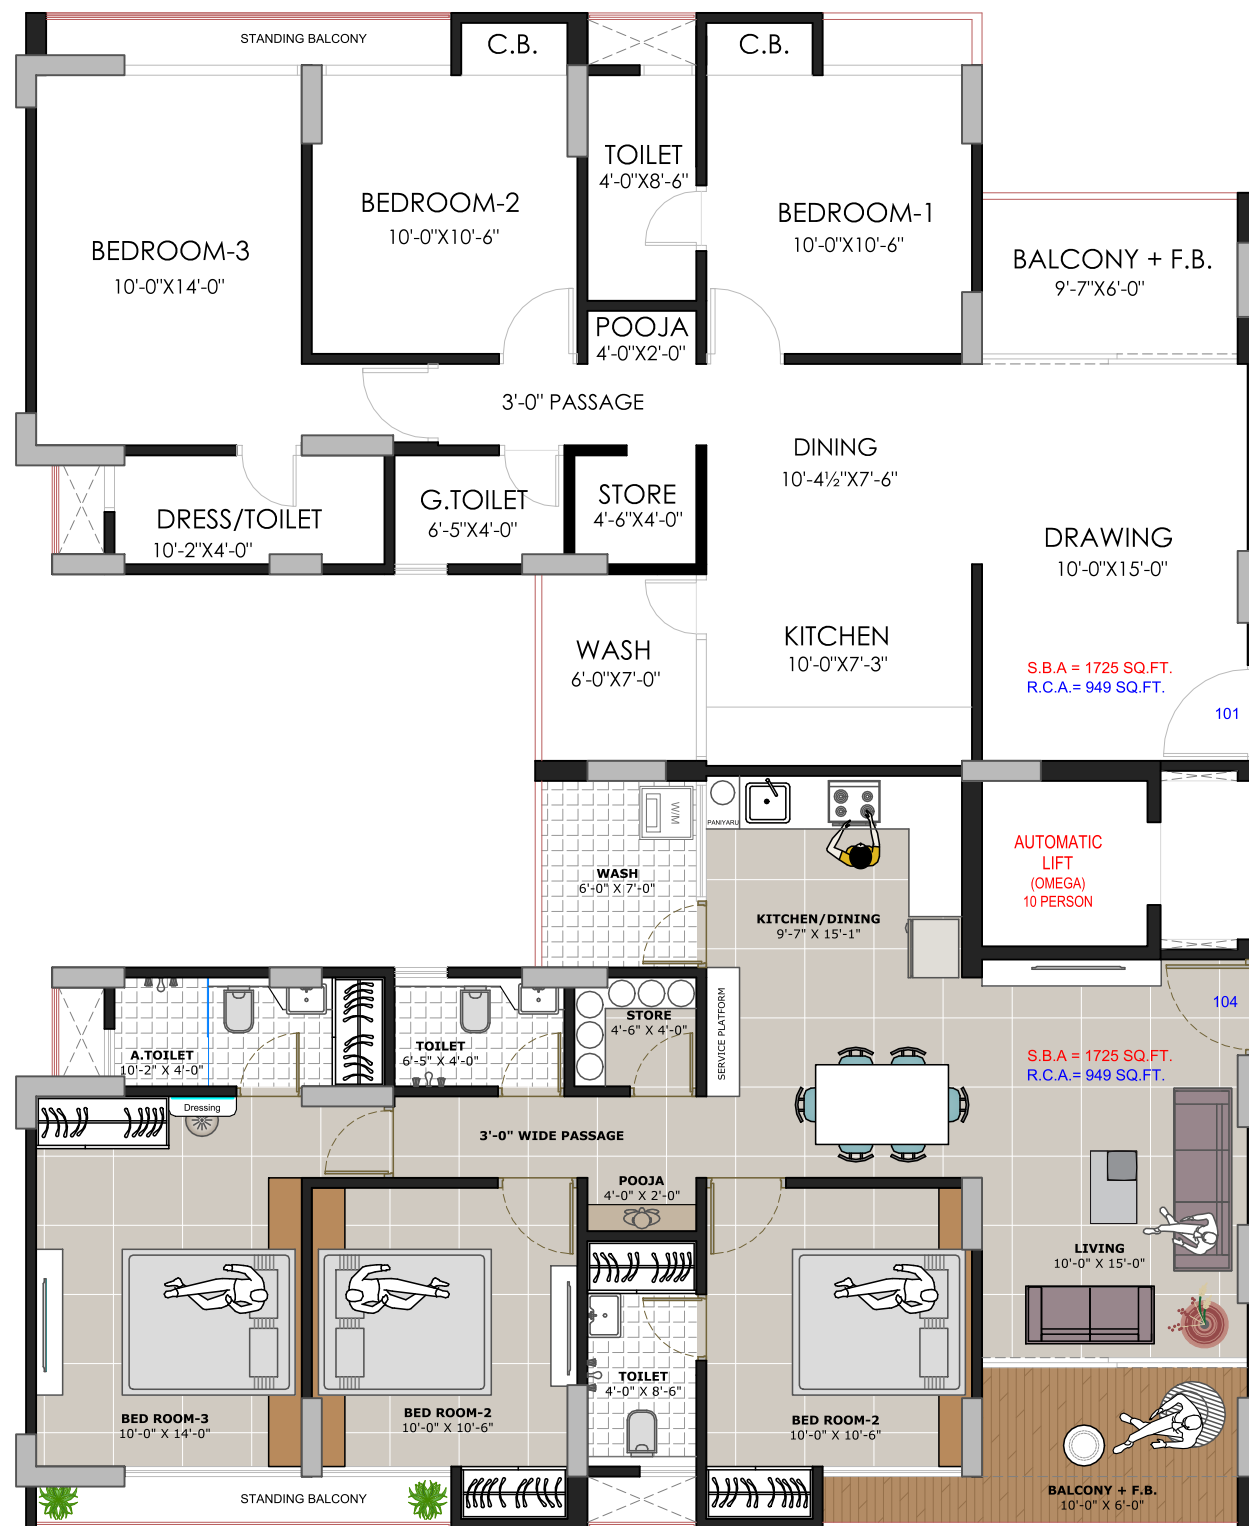

PROPOSED LAYOUT SWAMINARAYAN GREE CITY

TYPICAL FLOOR BUILDING - S & U (1ST TO 14TH FL.)



20.04.2024 KUNAL

PROJECT NO: 33Y23

COPY FOR
CONTRACTOR
CLIENT/STRUCTURE SUPERVISOR

SCALE



SMIT THAKKAR & ASSOCIATES
PROJECT CONSULTANT | ARCHITECTURAL | STRUCTURAL | INTERIOR
509 & 510 Laxmi Trade Hub Beside And Show Room,
Nr. Y-Junction, Suraj Dumas Road, Pundh, Surat.